


# FLOOR PLAN

1/4" = 1'-0"

HABITAT-2111 LUNDEN 21-22 HS BUILD  
SCALE: 1/4" = 1'-0"

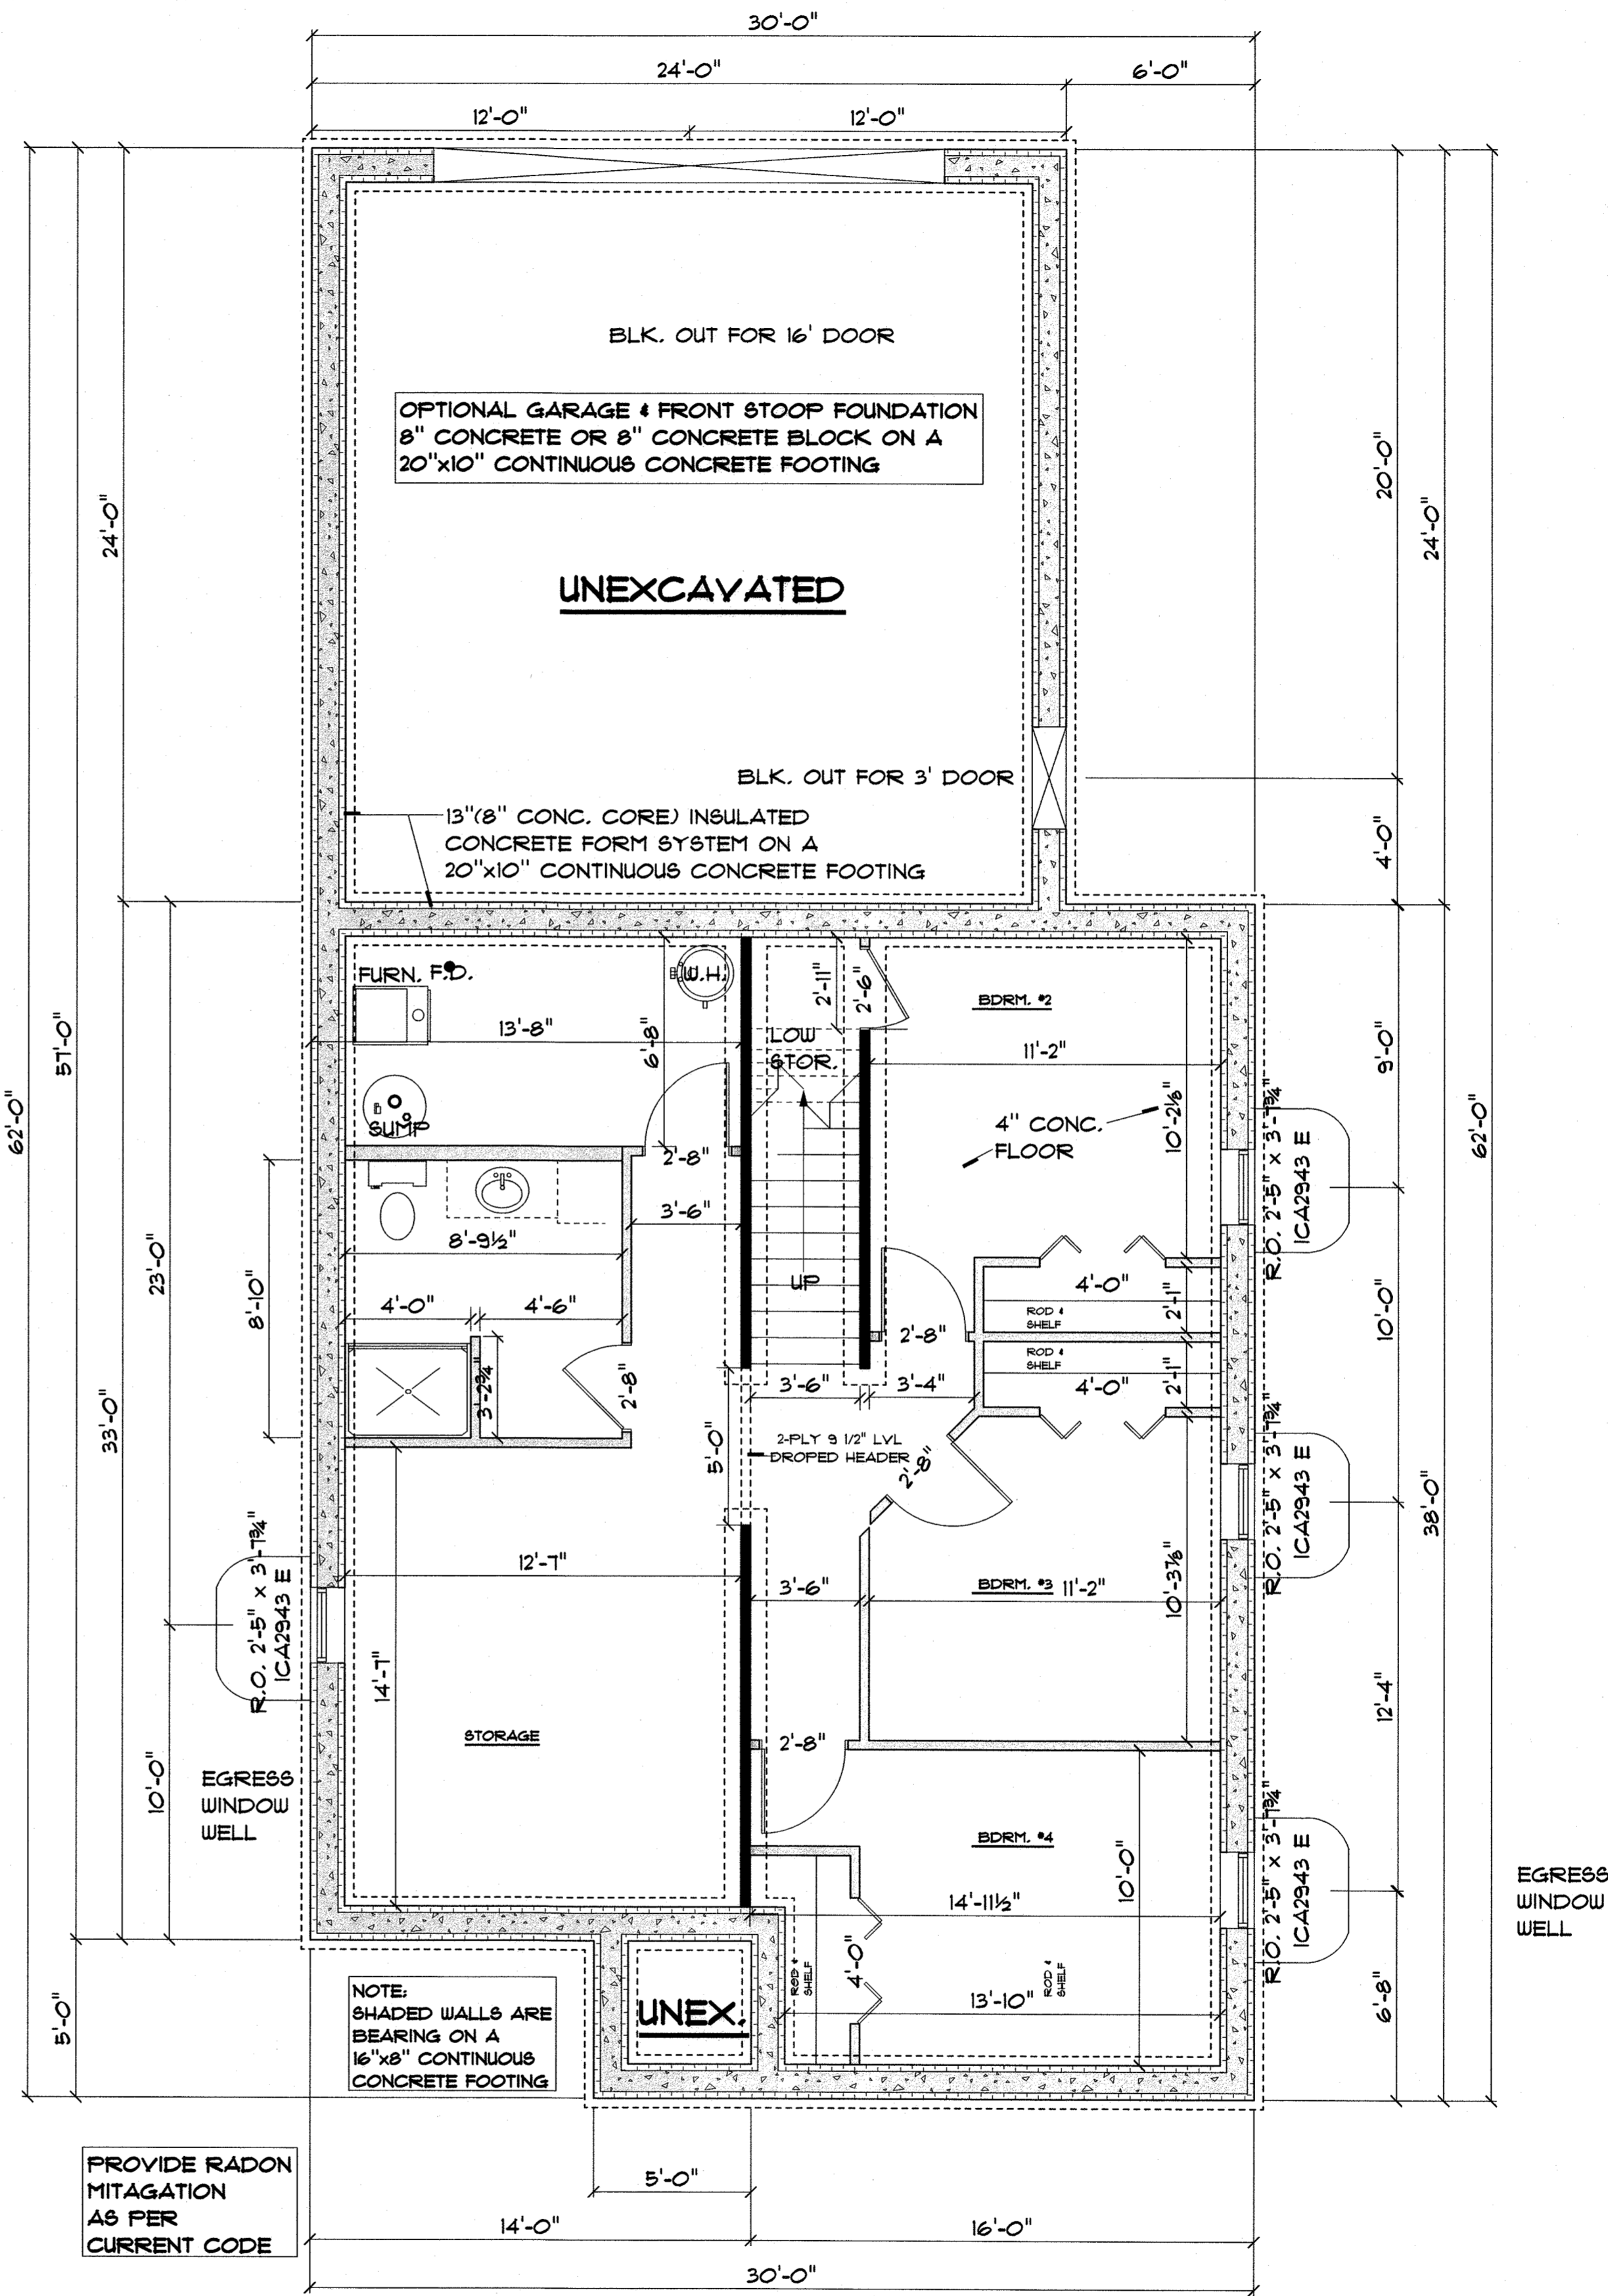

# FOUNDATION PLAN

FINISHED  
1070 SQ. FT.

1/4" = 1'-0"

**DISCLAIMER OF WARRANTIES**

THESE DRAWINGS ARE THE PROPERTY OF ST. PETER LUMBER COMPANY AND ARE NOT TO BE REPRODUCED OR COPIED IN ANY MANNER WITHOUT THE WRITTEN PERMISSION OF ST. PETER LUMBER COMPANY. THE CONTRACTOR SHALL BE RESPONSIBLE FOR THE ACCURACY OF THE INFORMATION PROVIDED TO THE ARCHITECT AND FOR THE ACCURACY OF THE INFORMATION PROVIDED TO THE ARCHITECT. THE ARCHITECT SHALL BE RESPONSIBLE FOR THE ACCURACY OF THE INFORMATION PROVIDED TO THE ARCHITECT AND FOR THE ACCURACY OF THE INFORMATION PROVIDED TO THE ARCHITECT. THE ARCHITECT SHALL BE RESPONSIBLE FOR THE ACCURACY OF THE INFORMATION PROVIDED TO THE ARCHITECT AND FOR THE ACCURACY OF THE INFORMATION PROVIDED TO THE ARCHITECT.

**DISCLAIMER OF WARRANTIES**


COPYRIGHT 2018  
ST. PETER LUMBER COMPANY  
ALL RIGHTS RESERVED

CONTRACTOR:  
**HABITAT**

DESIGNED FOR:  
**HABITAT/2111 LUNDEN  
2021-2022 HS BUILD**


DRAWN BY: STEVE KROEGER  
DATE: 08-18-2021  
REVISION DATE:

PAGE  
OF

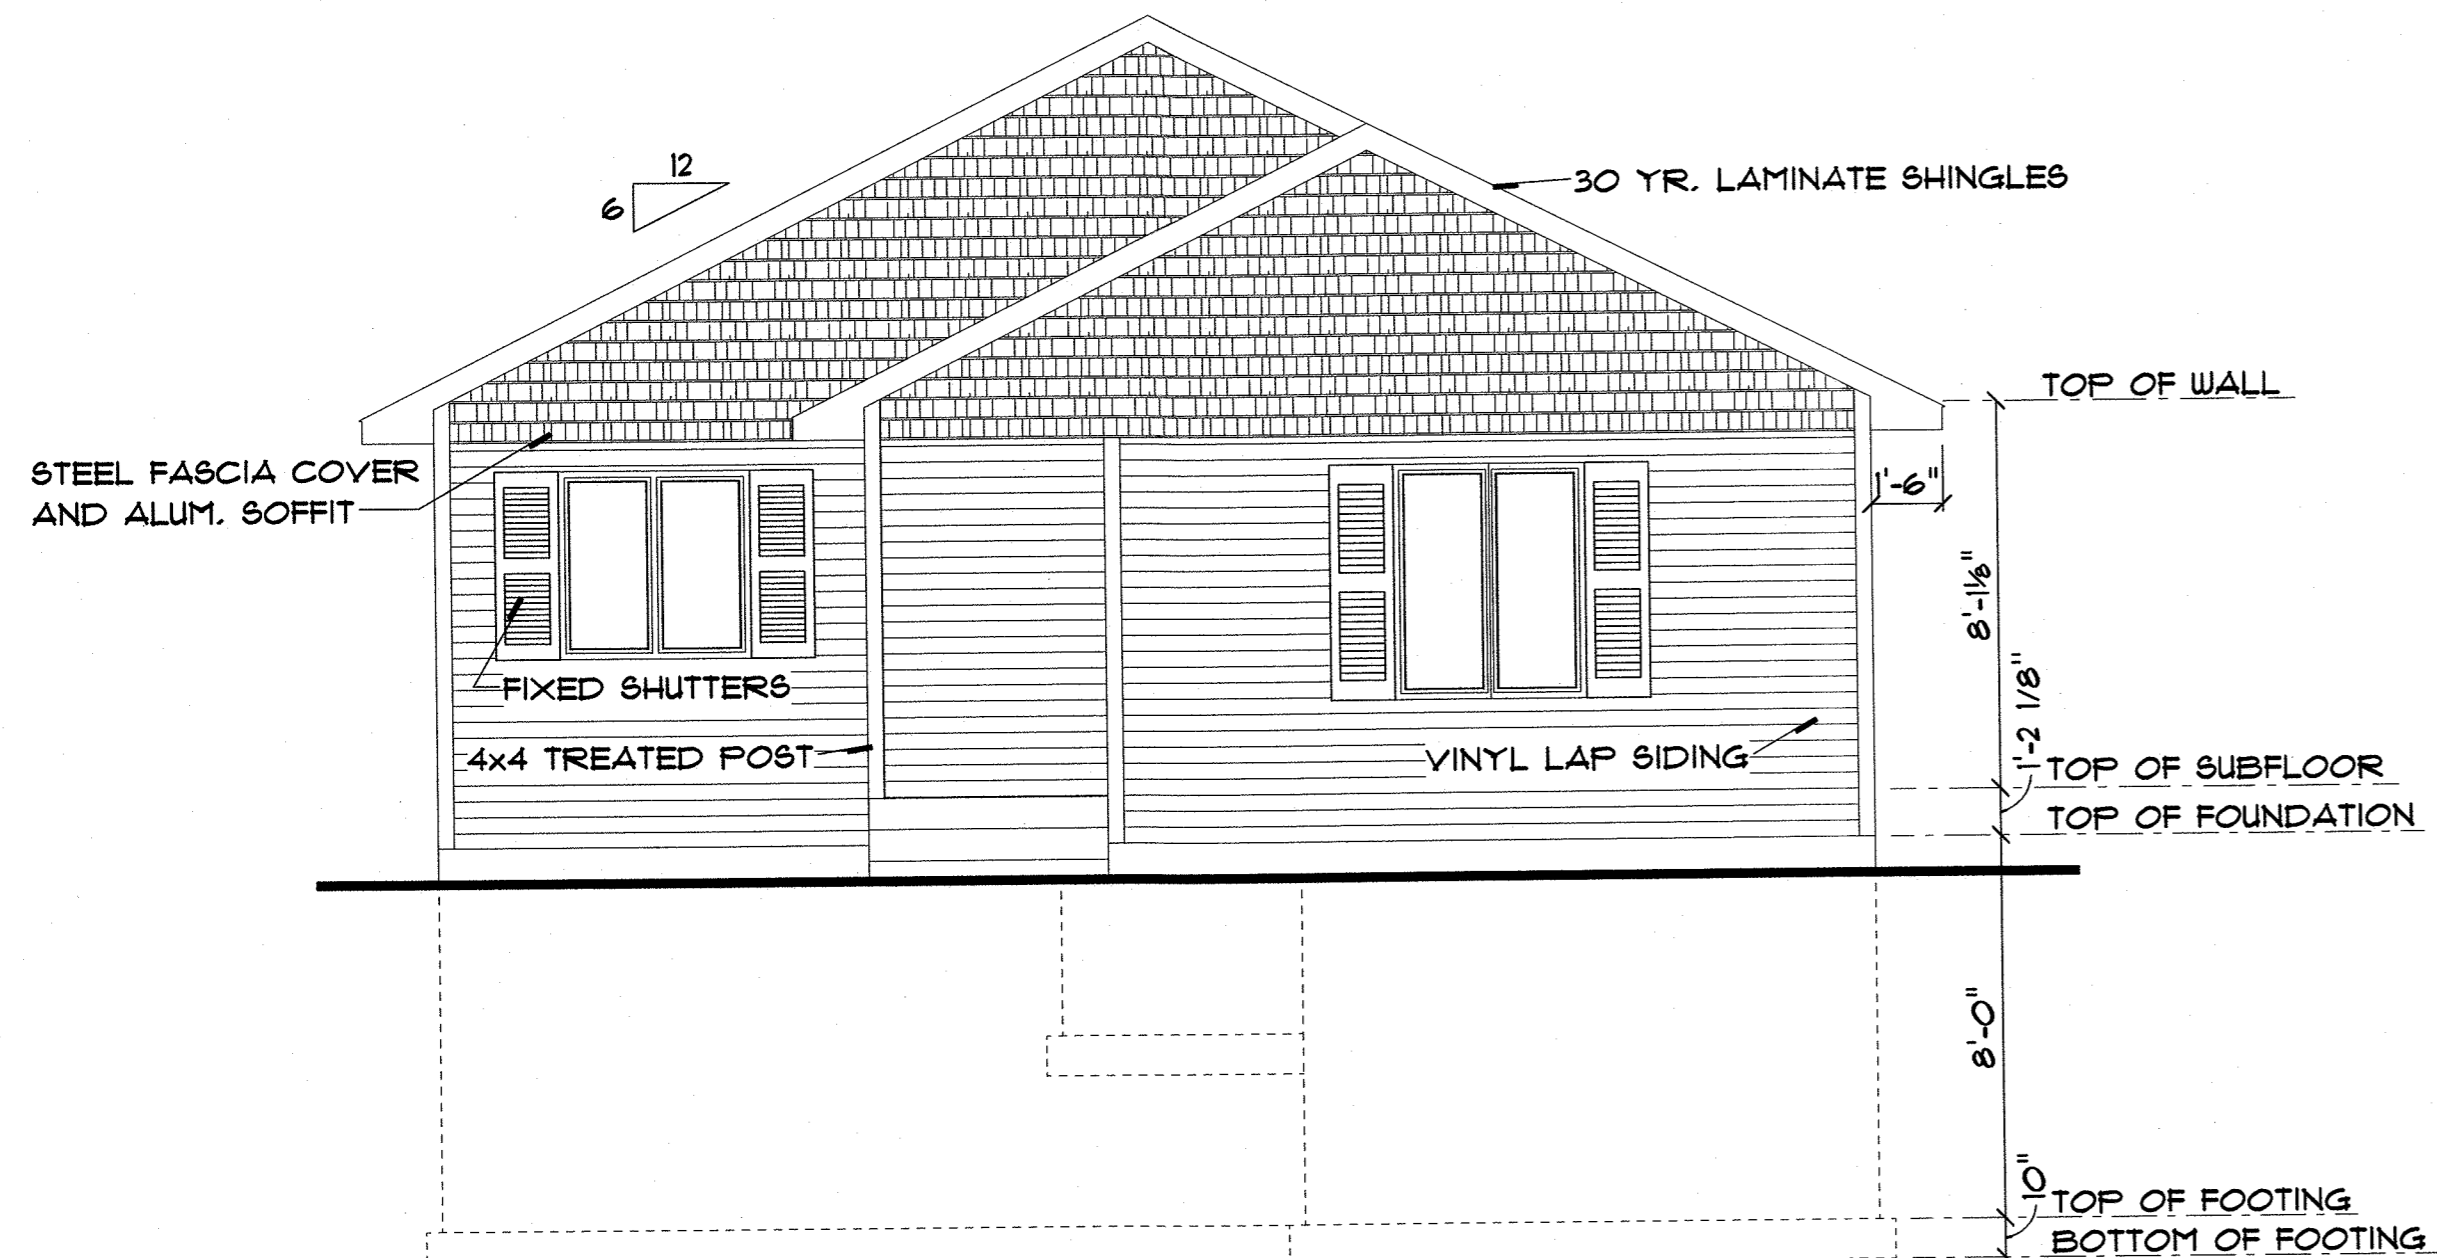

# FRONT ELEVATION

1/4" = 1'-0"

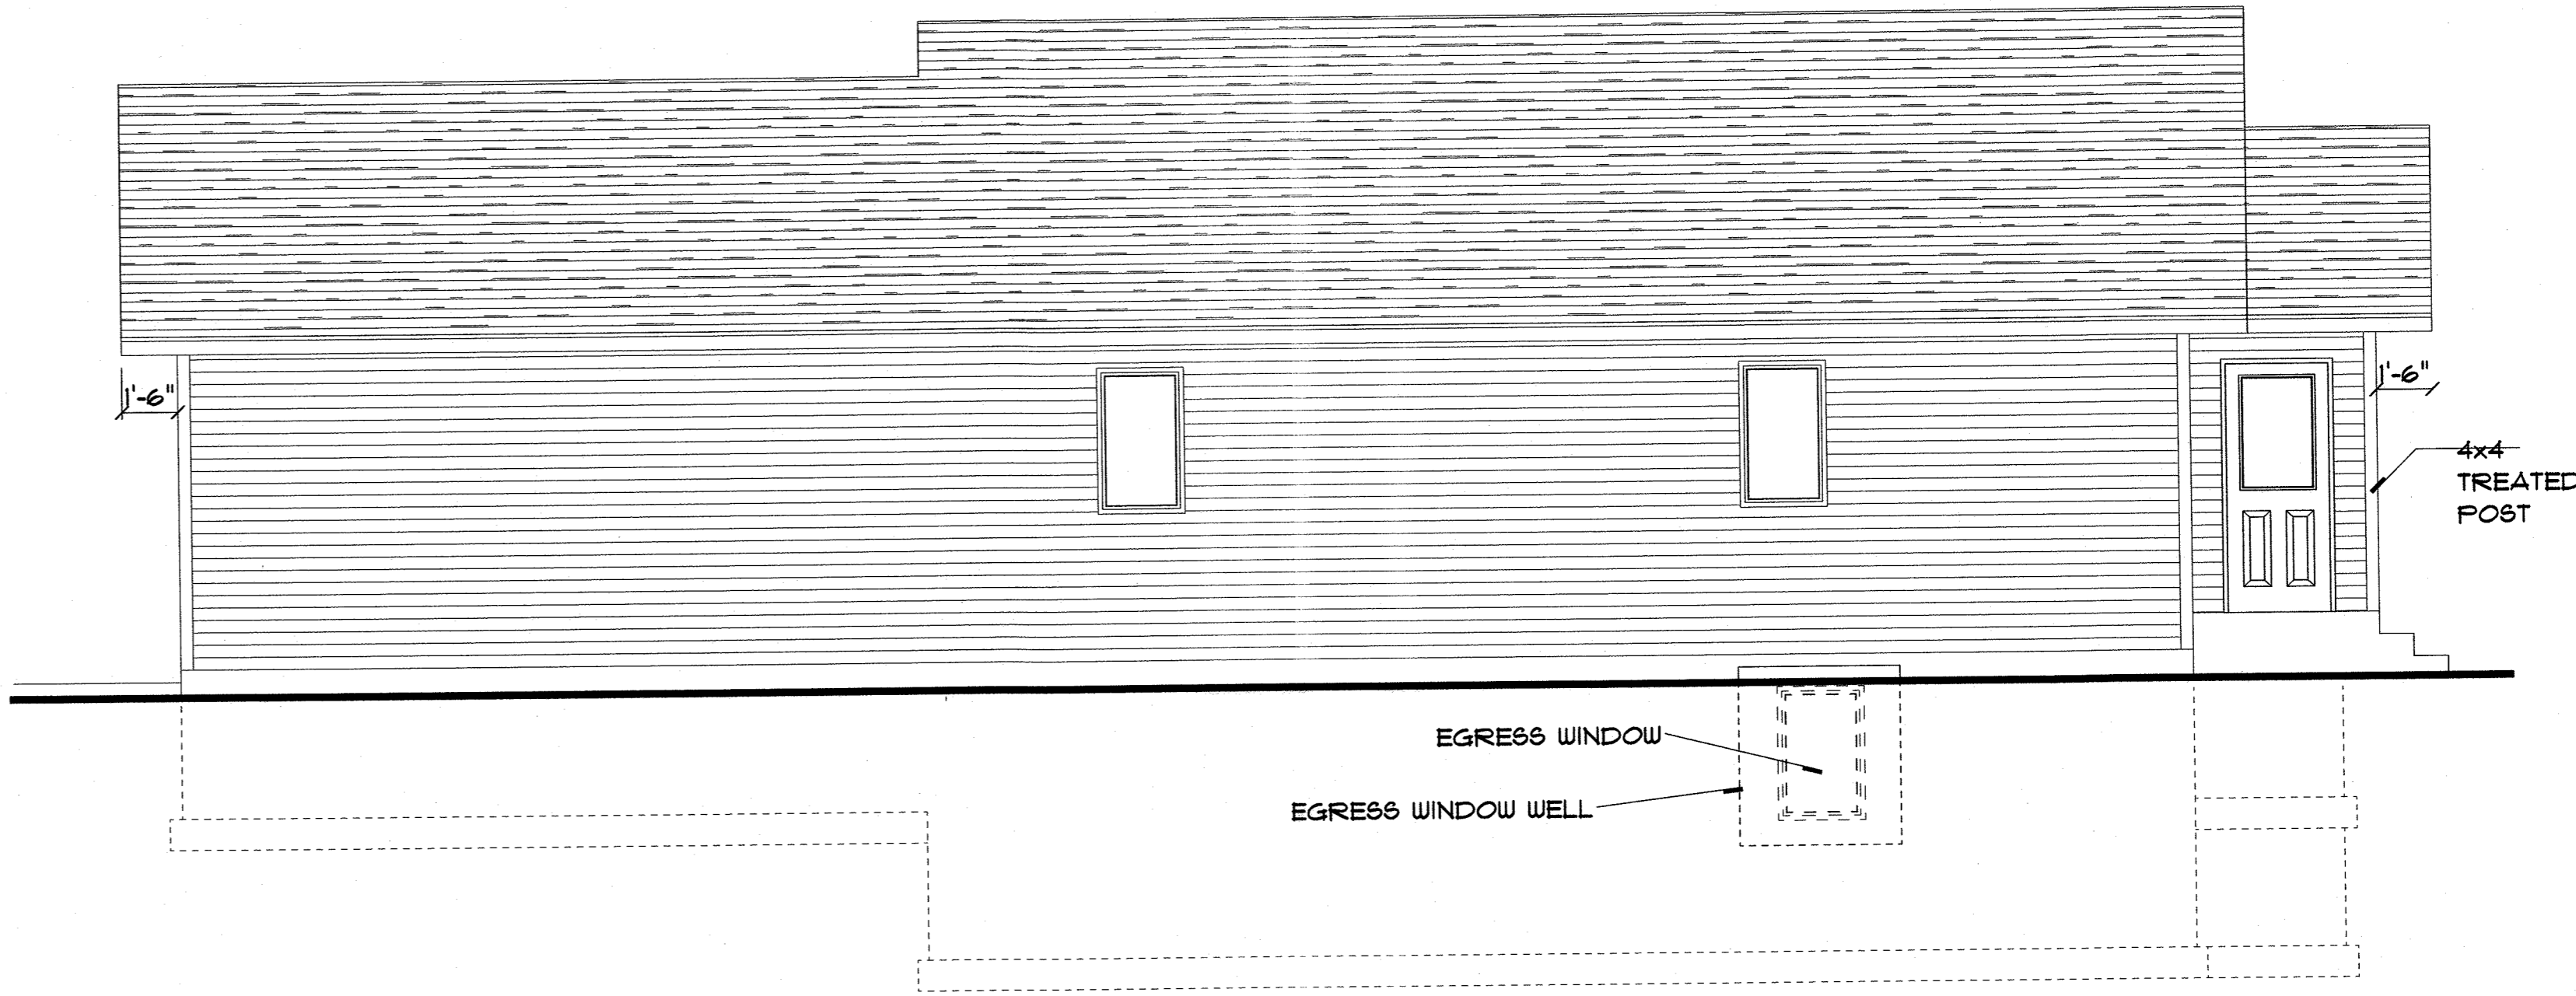


# LEFT ELEVATION

1/4" = 1'-0"

HABITAT-2111 LUNDEN 21-22 HS BUILD FRONT ELEVATION  
SCALE: 1/4" = 1'-0"


HABITAT-2111 LUNDEN 21-22 HS BUILD LEFT ELEVATION  
SCALE: 1/4" = 1'-0"

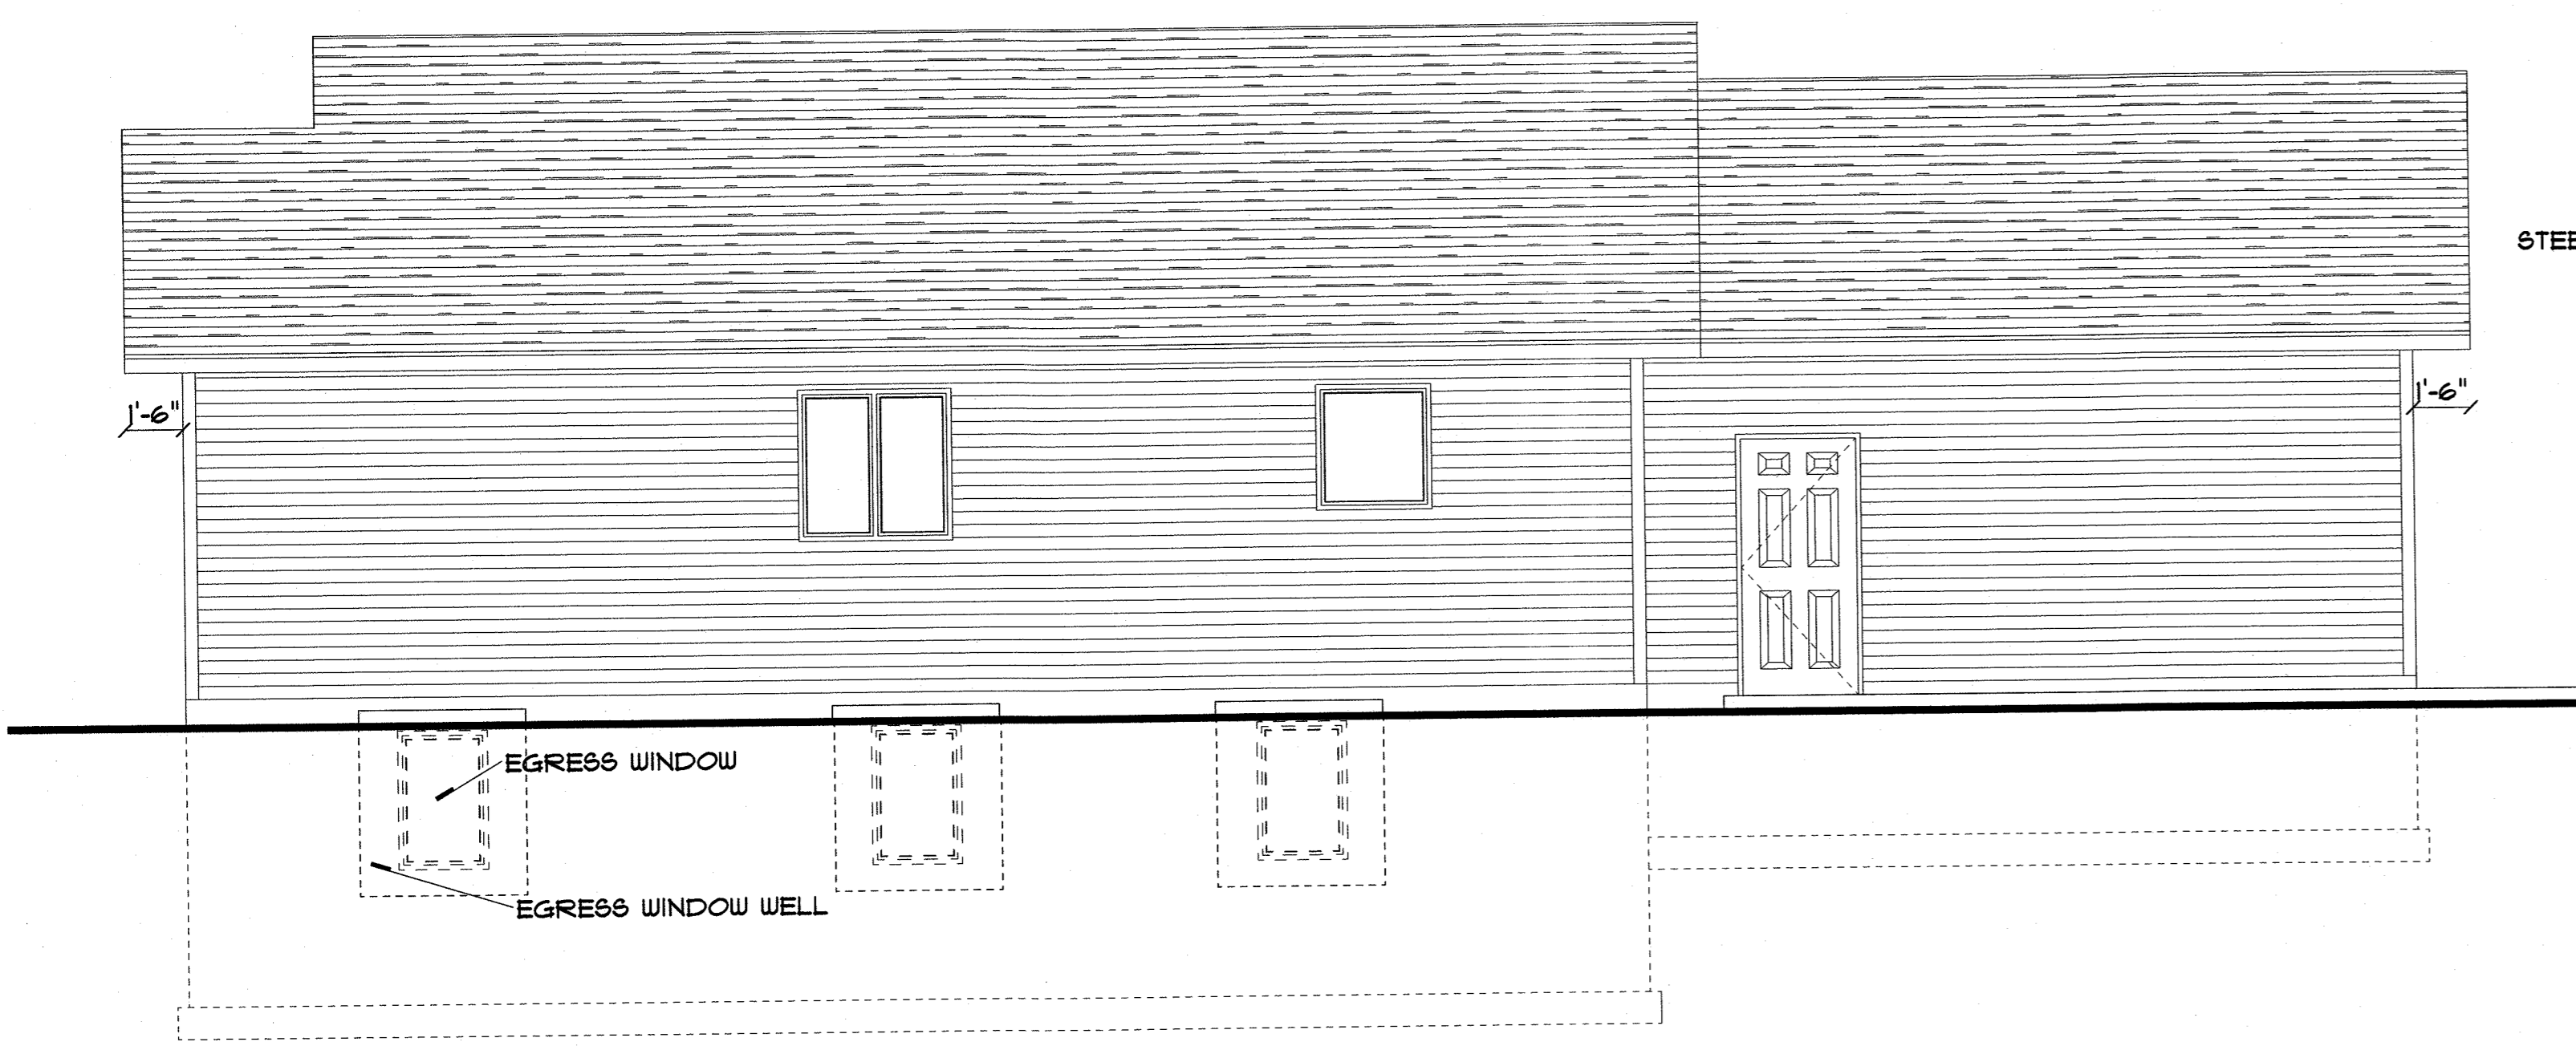

# RIGHT ELEVATION

1/4" = 1'-0"

HABITAT-2111 LUNDEN 21-22 HS BUILD RIGHT ELEVATION  
SCALE: 1/4" = 1'-0"

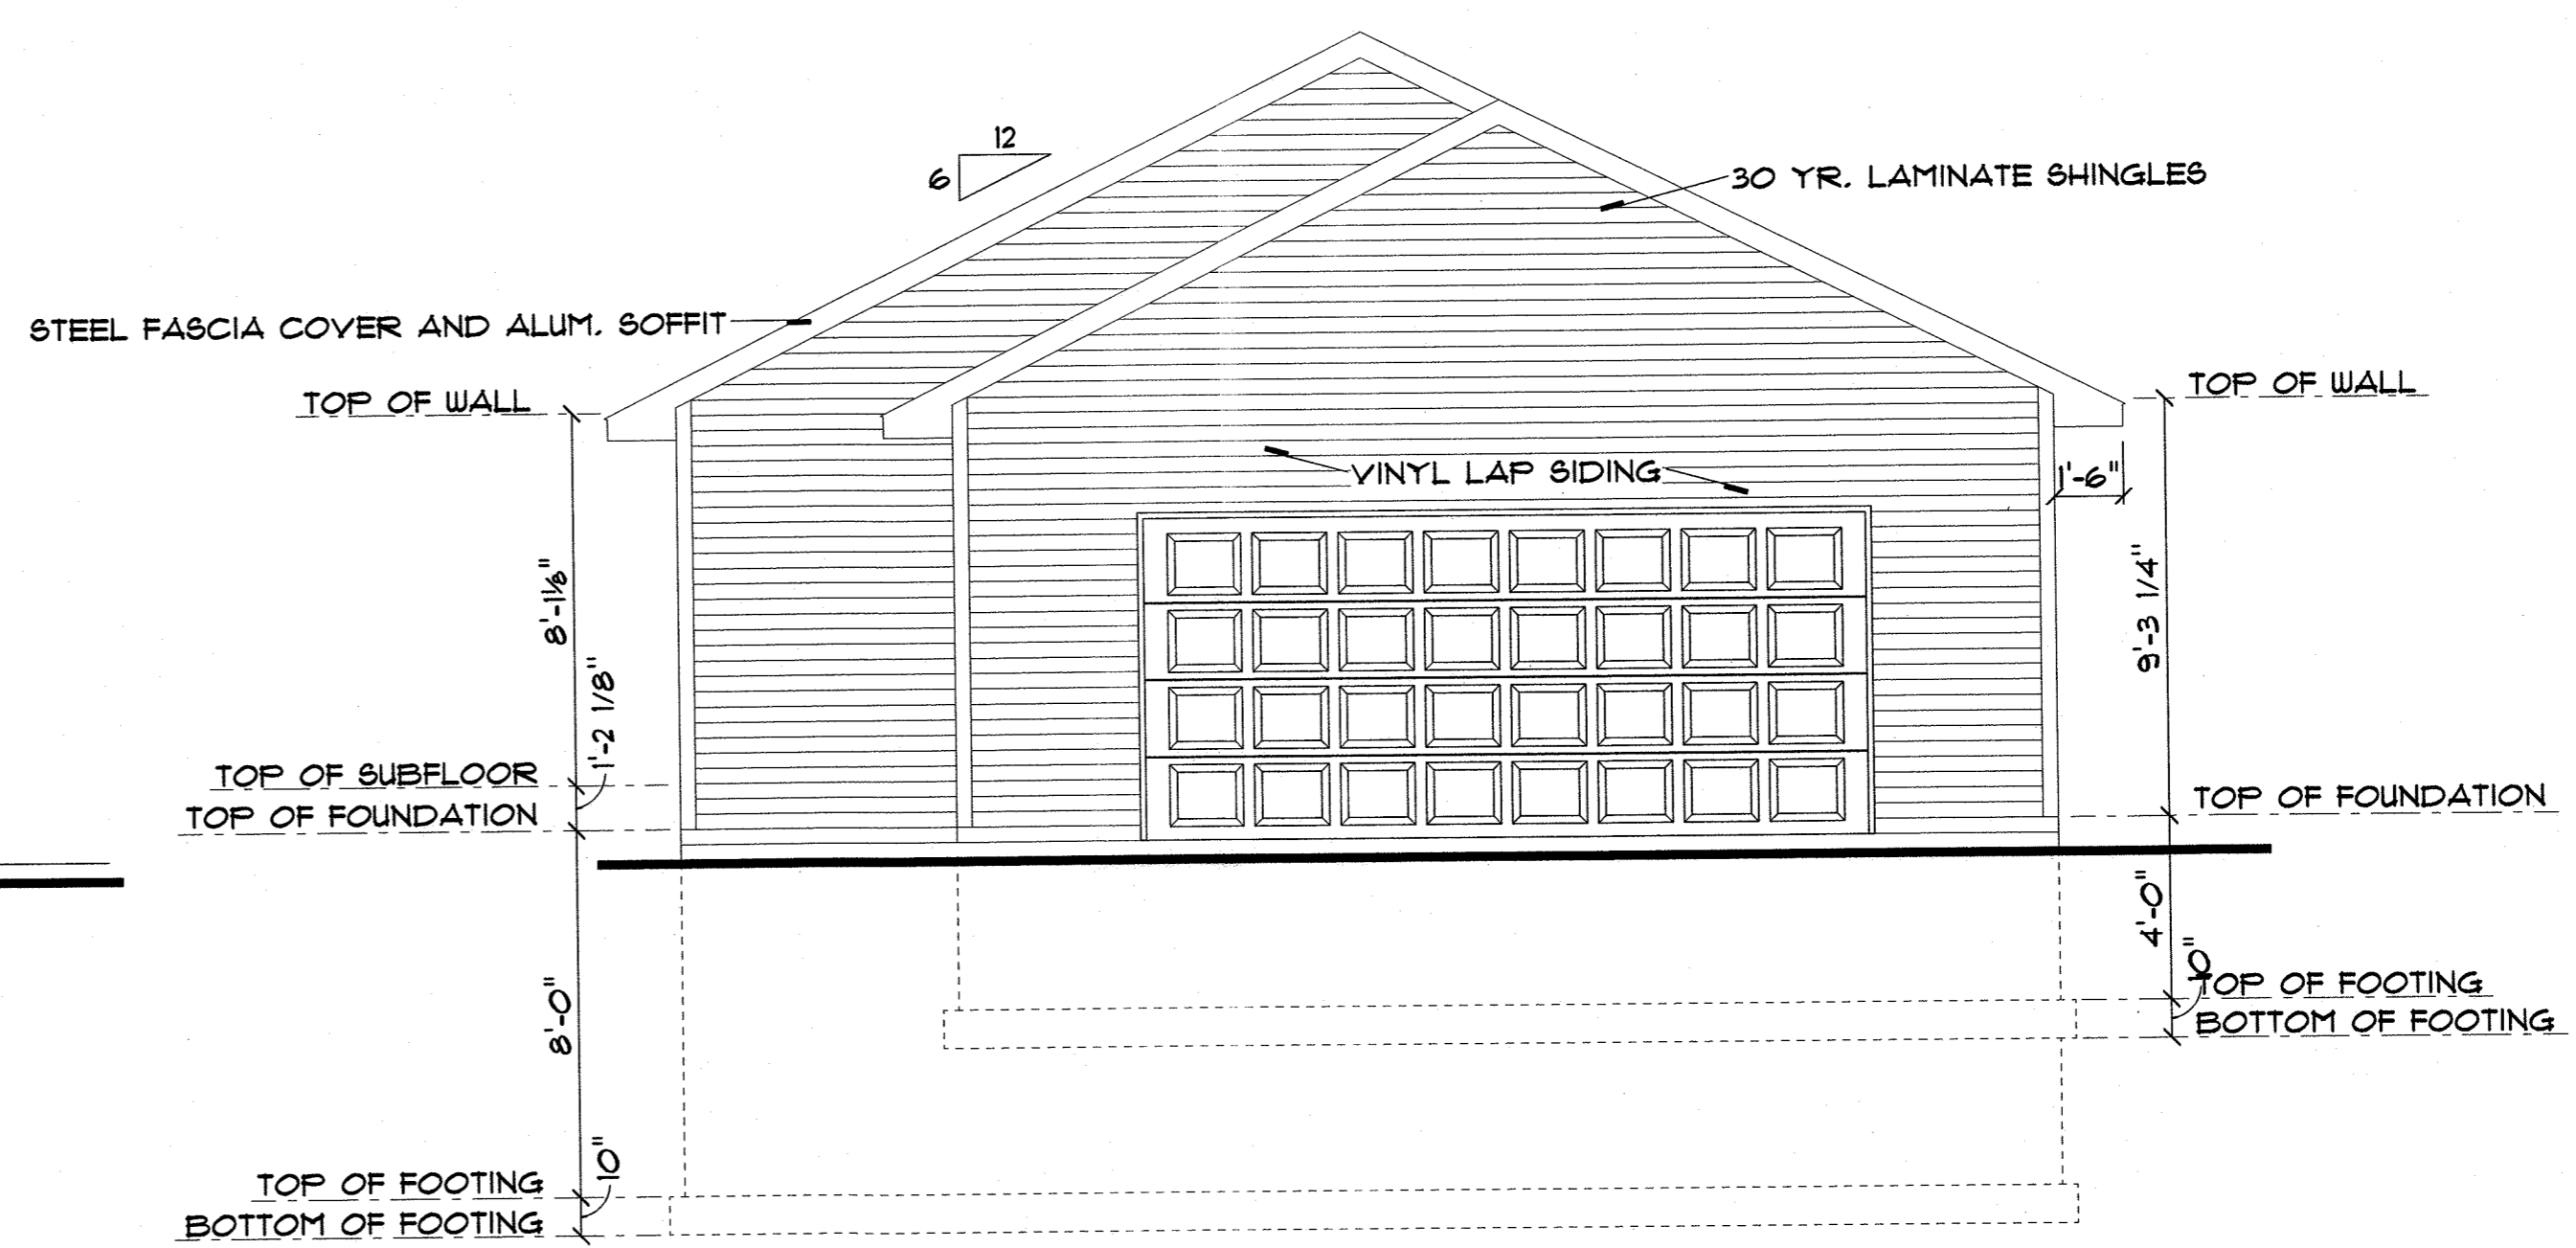

# REAR ELEVATION

1/4" = 1'-0"

HABITAT-2111 LUNDEN 21-22 HS BUILD REAR ELEVATION  
SCALE: 1/4" = 1'-0"

**DISCLAIMER OF WARRANTIES**  
THESE DRAWINGS HAVE BEEN PREPARED AND SPECIFICATIONS PROVIDED BY THE ARCHITECT OR ENGINEER AND ARE NOT TO BE USED FOR CONSTRUCTION WITHOUT THE WRITTEN APPROVAL OF THE ARCHITECT OR ENGINEER. THE ARCHITECT OR ENGINEER DOES NOT WARRANT THE ACCURACY OF THE INFORMATION PROVIDED IN THESE DRAWINGS OR THE RESULTS OF ANY CONSTRUCTION BASED ON THESE DRAWINGS. THE ARCHITECT OR ENGINEER SHALL NOT BE RESPONSIBLE FOR ANY DAMAGE TO PERSONS OR PROPERTY CAUSED BY ANY CONSTRUCTION BASED ON THESE DRAWINGS.

**DISCLAIMER OF WARRANTIES**

**COPYRIGHT 2018**  
THESE DRAWINGS ARE THE PROPERTY OF ST. PETER LUMBER COMPANY AND ARE PROTECTED BY FEDERAL COPYRIGHT LAW. ANY UNAUTHORIZED USE OR REPRODUCTION OF THESE PLANS IS PROHIBITED BY LAW.

CONTRACTOR:  
**HABITAT**

DESIGNED FOR:  
**HABITAT/2111 LUNDEN  
20-21 HS BUILD**

DRAWN BY: STEVE KROEGER  
DATE: 08/18/2021  
REVISION DATE:

PAGE  
OF