




HABITAT FOR HUMANITY SCMN
NEW FRAGLE 2022
REVISED: 4/6/2022
AREA: 1691.0 SF.

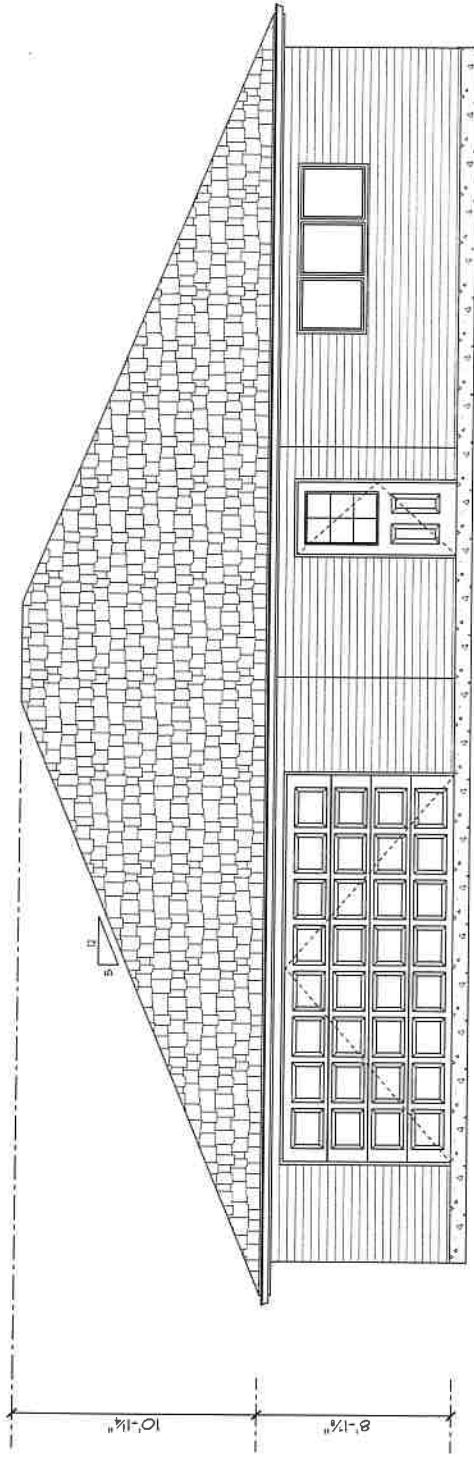


FRONT ELEVATION
SCALE: 1/8" = 1'-0"

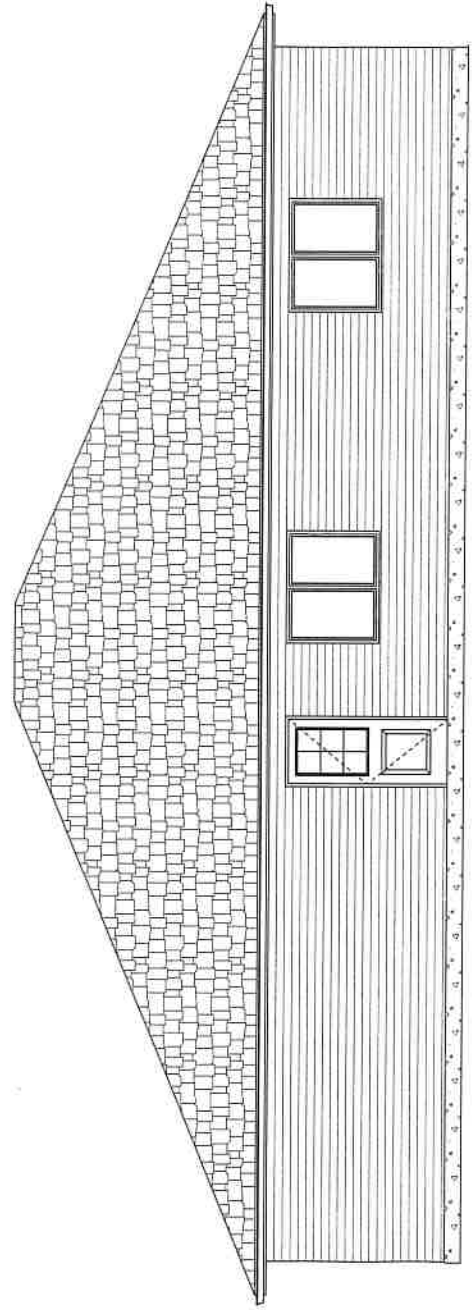


REAR ELEVATION
SCALE: 1/8" = 1'-0"

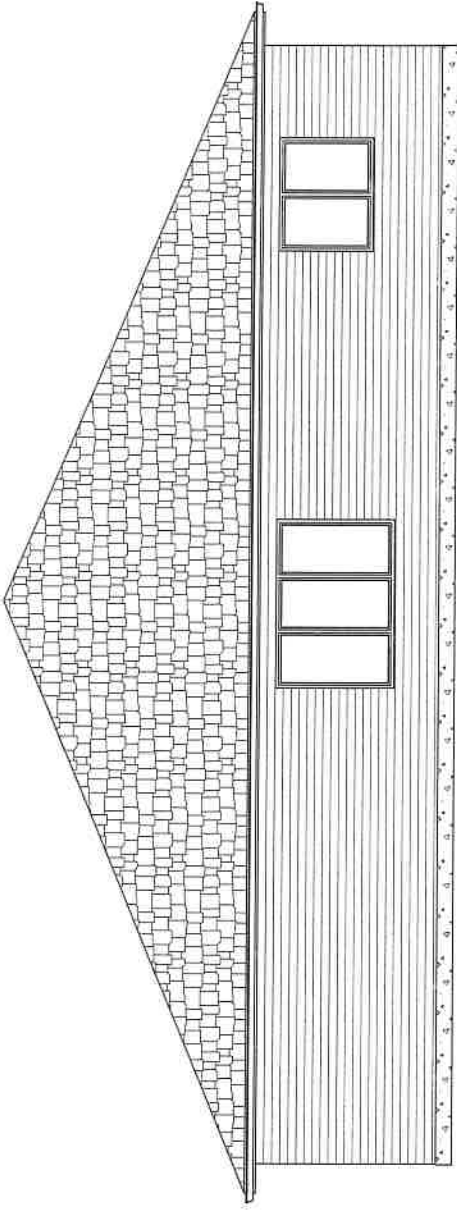

RIGHT ELEVATION
SCALE: 1/8" = 1'-0"

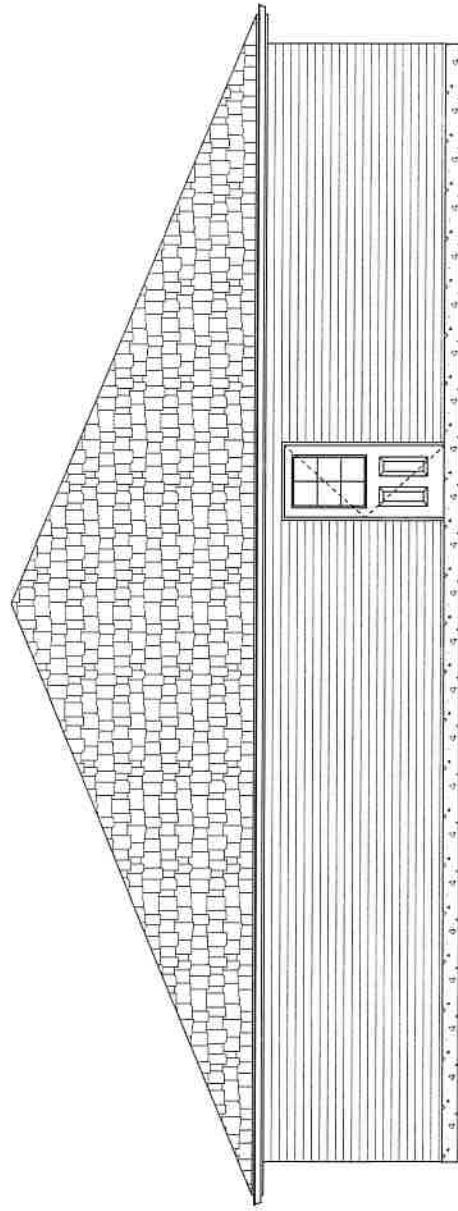

LEFT ELEVATION
SCALE: 1/8" = 1'-0"

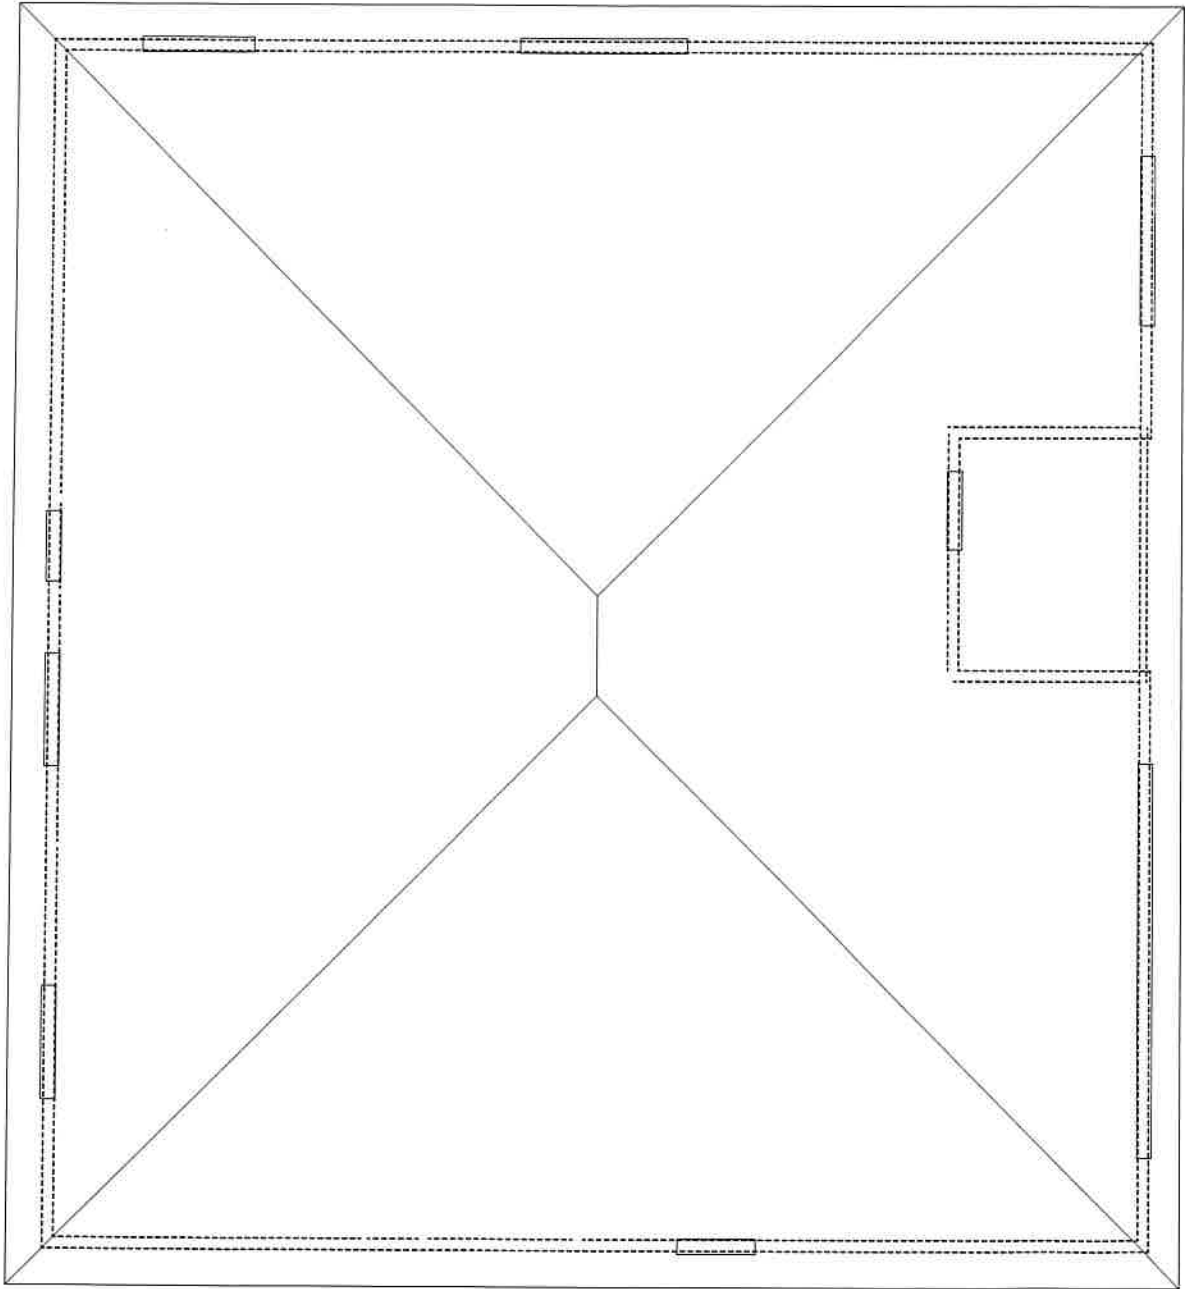

NEW PRAGUE 2022
REVISED: 4/6/2022
AREA: 1697.0 SF.